


--	--	

NOTE:

R4A & R4B (EXTERNAL CONTROL)

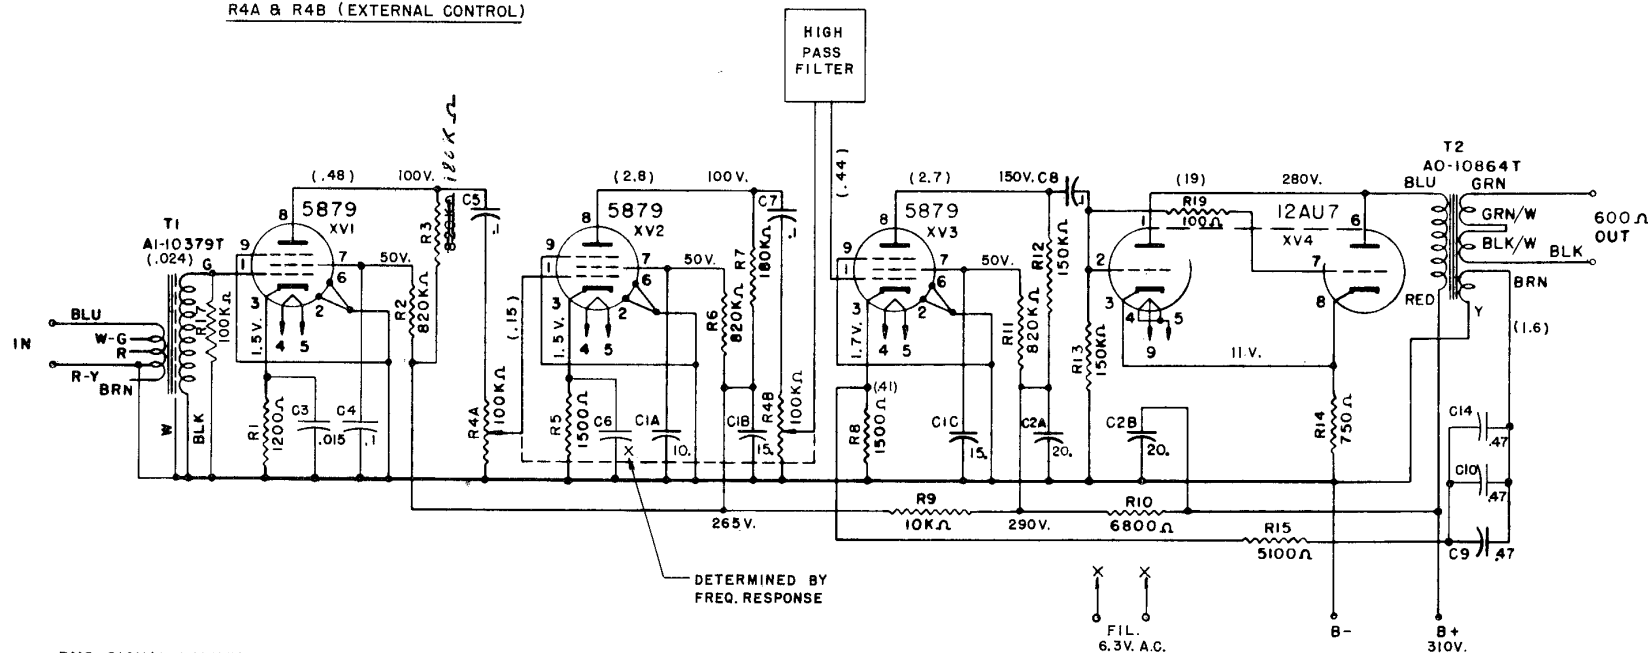

RMS SIGNAL VALUES MEASURED WITH -10DBM
1000 CYCLE 150 OHM SIGNAL TO TURNTABLE 4.
INPUT (TERMINALS 9-7 & 8) CHANNEL 6 FEEDING
BUS A. AMPLIFIER OUTPUT ADJUSTED TO FEED
+12 DBM TO A 600 OHM LOAD (+8 DBM TO LINE)
FADER 6 SET AT 8, MASTER AT 12.

ALL D. C. MEASUREMENTS WITH 20KΩ/VOLT METER
ALL R.M.S. SIGNALS () MEASURED WITH V. T. V. M.
ALLOW 20% ERROR ON MOST READINGS.

TITLE				SCHEMATIC, M5233D PROGRAM AMPLIFIER	
MTL				FIN.	UNLESS OTHERWISE SPECIFIED ALL DIMENSIONS ARE IN INCHES AND DECIMALS
DR. BY R.W.	CH. BY	ENG. V. J.	DATE 4-1-58	DATE 4-1-58	C-19446-D